



THIS DRAWING AND THE INFORMATION CONTAINED HEREON ARE THE PROPERTY OF IMR, Inc. THIS DRAWING IS INTENDED FOR THE SOLE USE OF IMR, Inc., AND ITS AUTHORIZED CLIENTS ONLY.

HP-15-RC2 & HP-17-RC2

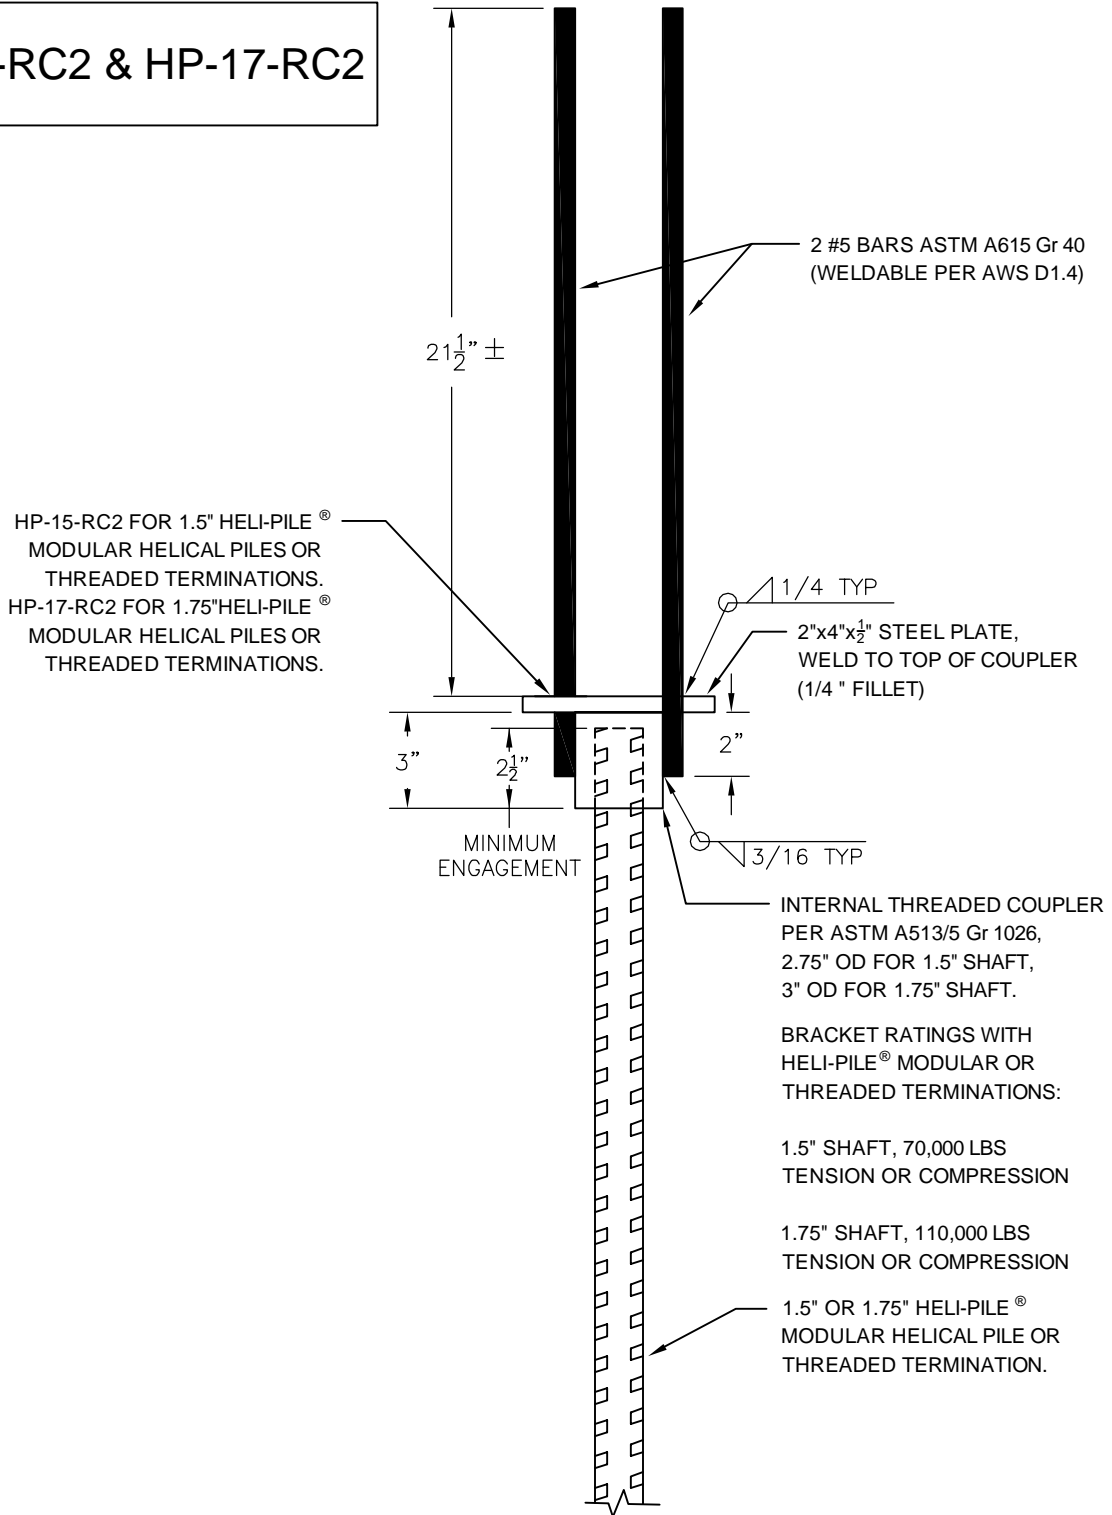

NEW CONSTRUCTION COMPRESSION BRACKET, HP-15-RC2 & HP-17-RC2
NO SCALE

 <p>HELI-PILE® IMR, Inc. - DENVER 5135 Ward Road, Wheat Ridge, Colorado, 80033 USA 303-423-0591 Fax: 303-423-9155 www.helipile.com</p>	<p>SPECIFICATION SHEET</p>		<p>HP-15-RC2 AND HP-17-RC LOAD TRANSFER BRACKET</p>	
			<p>HP-15-17-RC2.DWG SHEET 1 OF 1</p>	
<p>DRAWN BY: JGM</p>	<p>ENGINEER: JSP</p>	<p>DATE: 05/21/10</p>	<p>REVISION: 2</p>	