


THIS DRAWING AND THE INFORMATION CONTAINED HEREON ARE THE PROPERTY OF IMR, Inc. THIS DRAWING IS INTENDED FOR THE SOLE USE OF IMR, Inc., AND ITS AUTHORIZED CLIENTS ONLY.

RC-175 FOR HPC-17

NEW CONSTRUCTION BRACKET
FOR COMPRESSION APPLICATIONS
FOR HELI-PILE® HELICAL PILE HPC-17

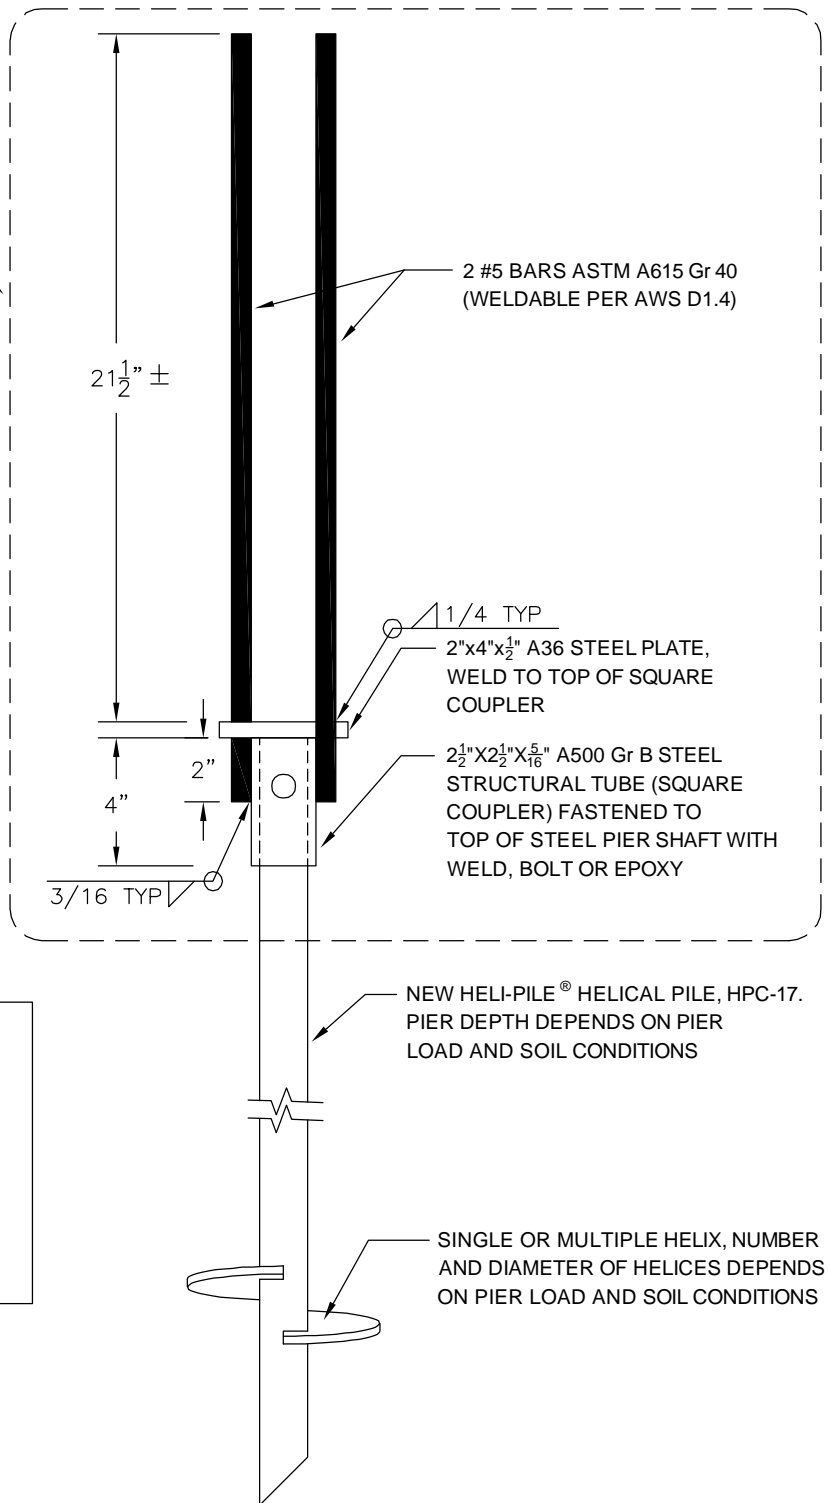

THE ULTIMATE MECHANICAL COMPRESSION CAPACITY OF THIS BRACKET IS 110,000 LBS WHEN BOLTED, WELDED, OR EPOXY GLUED TO THE STEEL PIER SHAFT.

WHEN BOLTED WITH AN ASTM A193 Gr B7 $\frac{7}{8}$ " DIAMETER BOLT, EQUAL OR BETTER, THE ULTIMATE MECHANICAL TENSION CAPACITY IS 90,000 LBS

NEW CONSTRUCTION COMPRESSION BRACKET - SQUARE COUPLER FOR HELI-PILE® HPC-17 HELICAL PILES

NO SCALE

<p>HELI-PILE® IMR, Inc. - DENVER 5135 Ward Road, Wheat Ridge, Colorado, 80033 USA 303-423-0591 Fax: 303-423-9155 www.helipile.com</p>	<p>SPECIFICATION SHEET</p>		<p>NEW CONSTRUCTION COMPRESSION BRACKET</p>					
	DRAWN BY:	RJV	ENGINEER:	JSP	DATE:	6/8/09	SHEET 1 OF 1	REVISION: